



NW REGION:
 TERMINATE EACH CONDUIT PIPE AT SEPARATE JUNCTION BOXES OFF END OF BRIDGE AS SHOWN ON LAYOUT.

NOTE TO DESIGNERS:
 The non-applicable text should be removed from the actual bridge plans.


PLAN PEDESTRIAN BARRIER
 BARRIER CONTINUOUS BETWEEN ROADWAY EXPANSION JOINTS.
 CONSTRUCTION JOINTS WITH SHEAR KEYS ARE PERMISSIBLE AT DUMMY JOINT LOCATIONS.
 FORM JOINTS BETWEEN DUMMY JOINTS SHALL NOT BE PERMITTED.

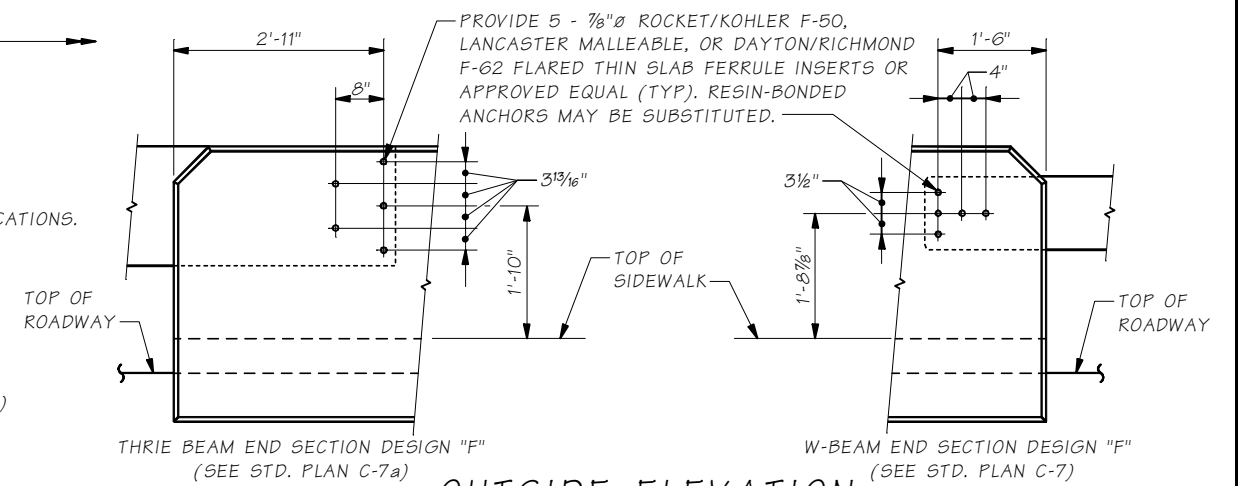

OUTSIDE ELEVATION PEDESTRIAN BARRIER TO GUARDRAIL CONNECTION
 (WHERE SHOWN ON LAYOUT)

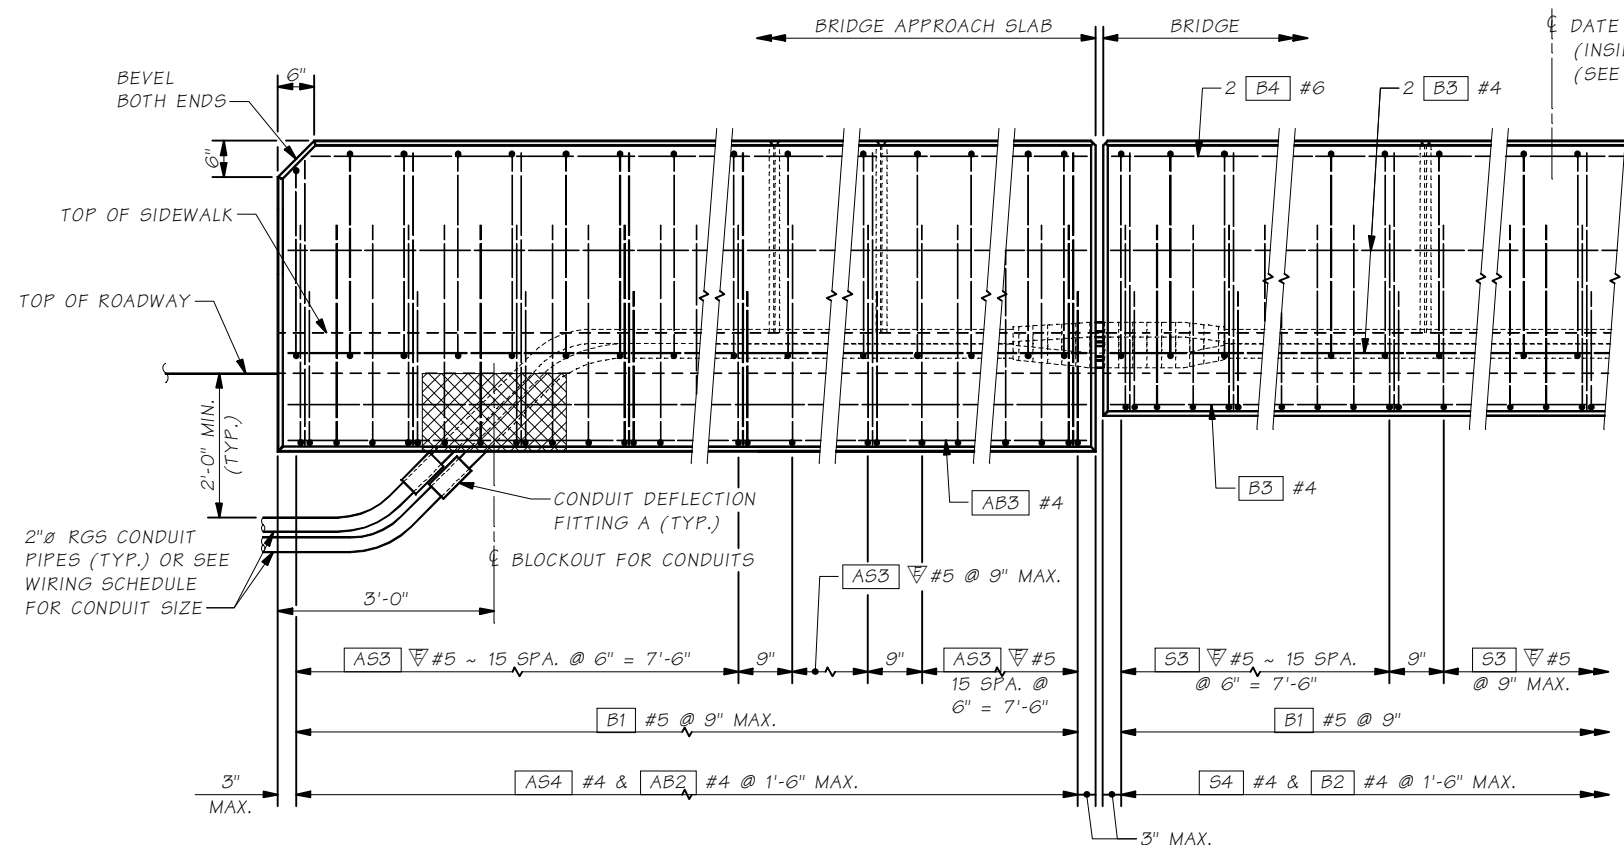

OUTSIDE ELEVATION END OF PEDESTRIAN BARRIER
 SHOWN WITH APPROACH SLAB

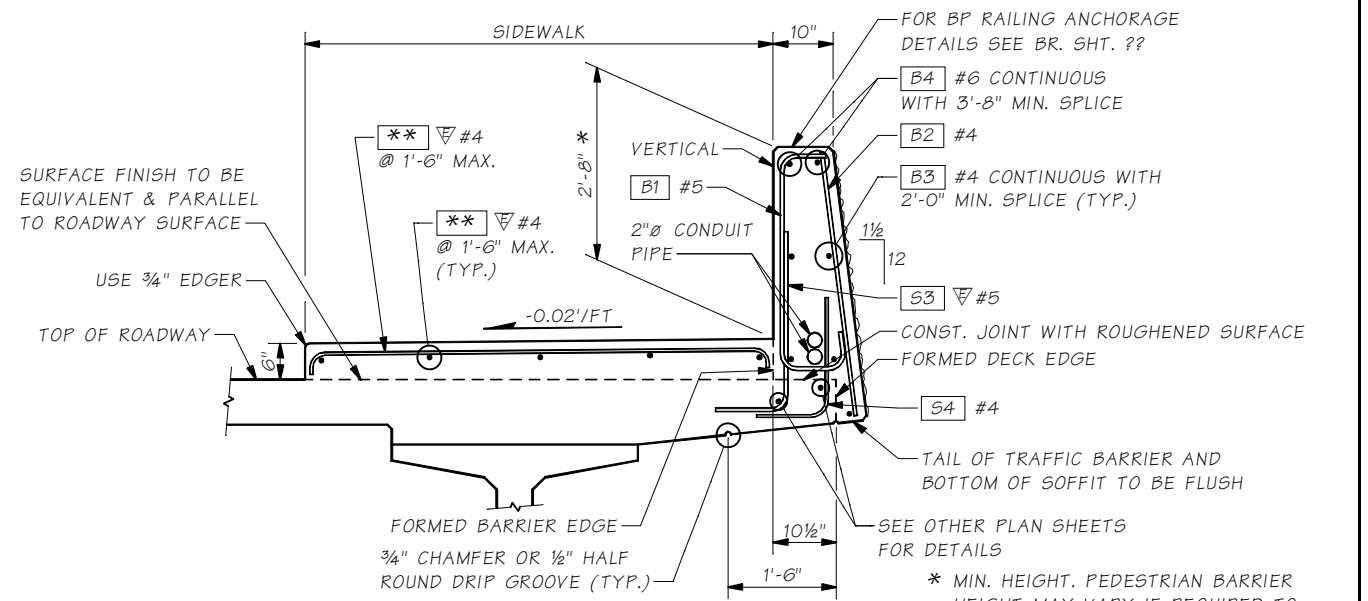

TYPICAL SECTION PEDESTRIAN BARRIER
 SHOWN ON BRIDGE

* MIN. HEIGHT. PEDESTRIAN BARRIER HEIGHT MAY VARY IF REQUIRED TO PROVIDE A SMOOTH PROFILE.
 ** Include in Superstructure Barlist.

Last revised on : 06/23/2010

SHEET NO. 10.2-A4-1

Bridge Design Engr.	M:\STANDARDS\Traffic Barriers\Pedestrian Barrier\PED BARRIER 1.MAN	REGION NO.	STATE	FED. AID PROJ. NO.	SHEET NO.	TOTAL SHEETS
Supervisor		10	WASH.			
Designed By						
Checked By						
Detailed By						
Bridge Projects Engr.						
Prelim. Plan By						
Architect/Specialist	DATE	REVISION	BY	APPD		

Tue May 08 08:06:51 2012

BRIDGE AND STRUCTURES OFFICE



STANDARD TRAFFIC BARRIERS

PEDESTRIAN BARRIER
 DETAILS 1 OF 3

BRIDGE SHEET NO.
 SHEET
 OF
 SHEETS